




Pavement construction
Construcția sistemului rutier
Sc. 1:100

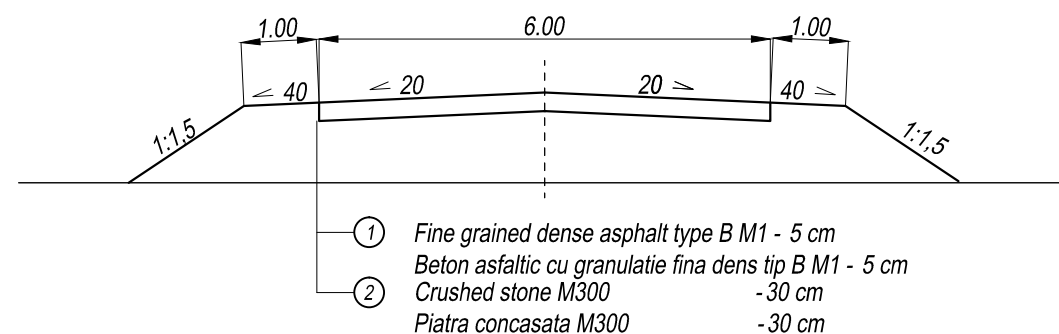

EBRD	Republic of Moldova	Ministry of Transport and Road Infrastructure State Road Administration				
Road Sector Programme		Support Project				
Roughton International Universcons	Rehabilitation of R14 Road Bălți-Sărăteni Drawing title Diversion road plan Plan drum de ocolire PC 462+35-463+49	ISP	N. Untila		Date	11.2013
		Designed	A.Gonciaruc		Scale	1:1000
		Checked	N.Tcaci		Drawing PDO-DA 1	
		Control STAS	L.Pozdirca			

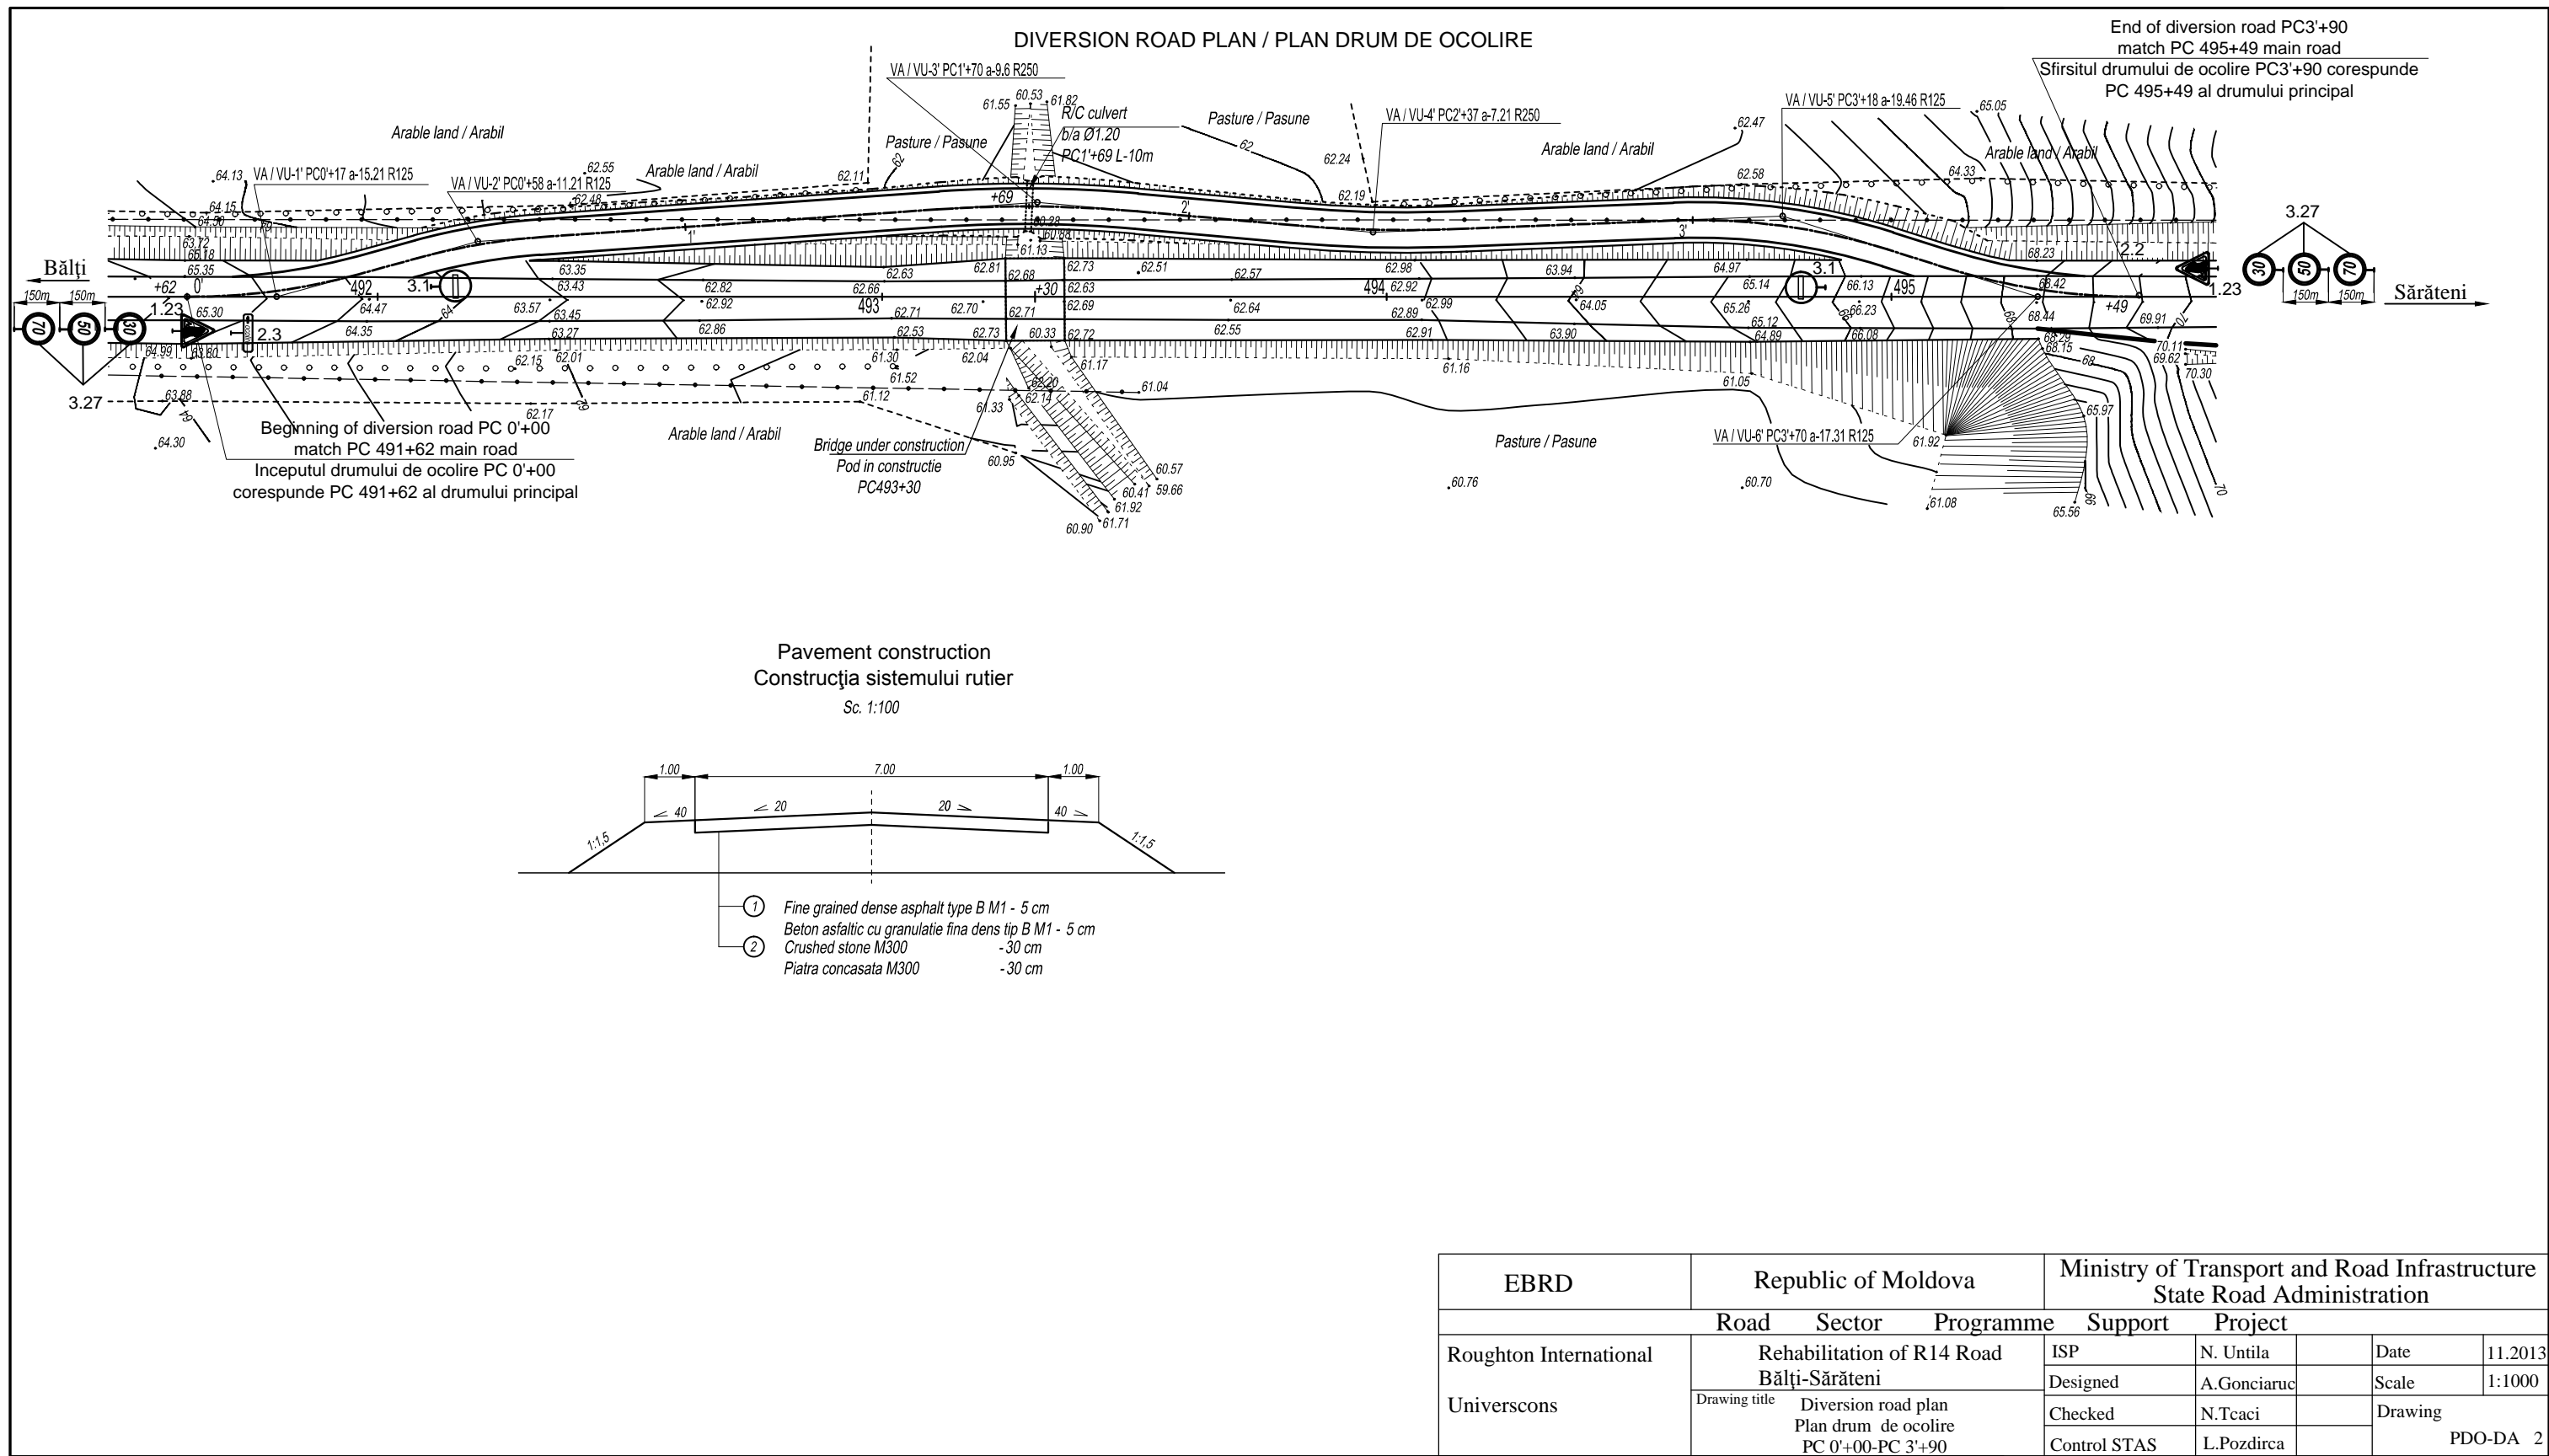

Pavement construction
Construcția sistemului rutier
Sc. 1:100

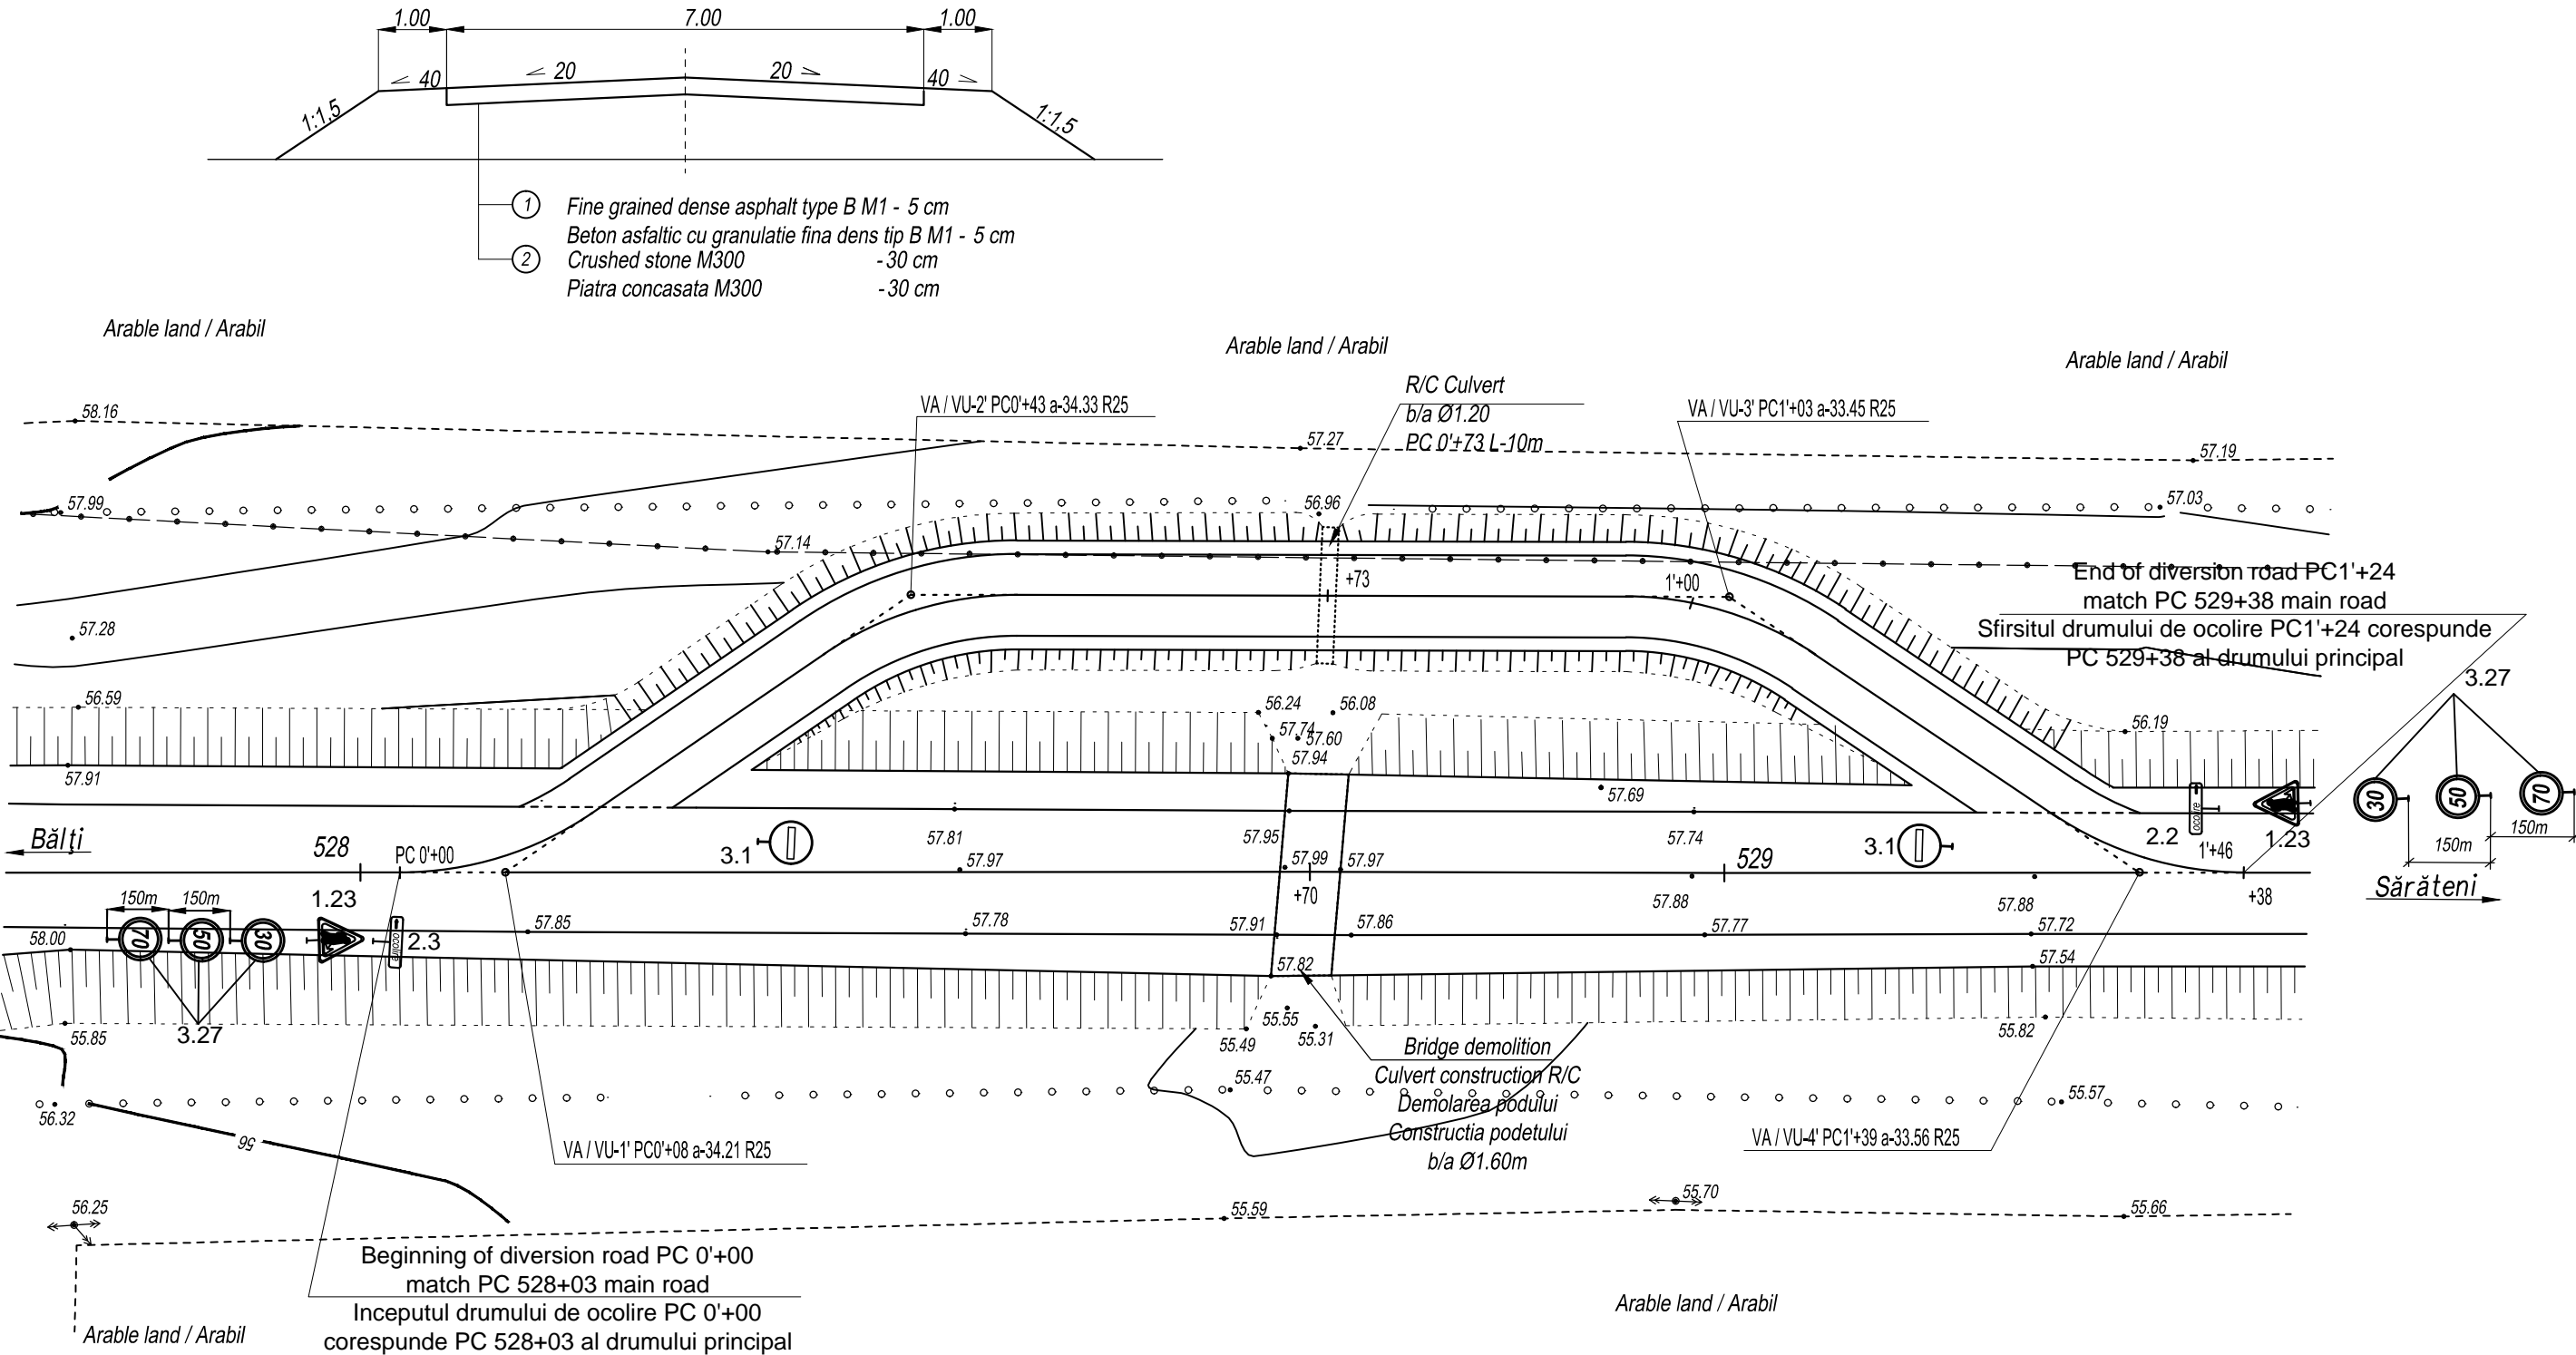

EBRD	Republic of Moldova	Ministry of Transport and Road Infrastructure State Road Administration					
Road		Sector	Programme	Support	Project		
Roughton International Universcons	Rehabilitation of R14 Road Bălți-Sărăteni		ISP	N. Untila		Date	11.2013
			Designed	A.Gonciaruc		Scale	1:1000
	Drawing title Diversion road plan Plan drum de ocolire PC 528+03-529+38		Checked	N.Tcaci		Drawing PDO-DA 3	
			Control STAS	L.Pozdirca			

